


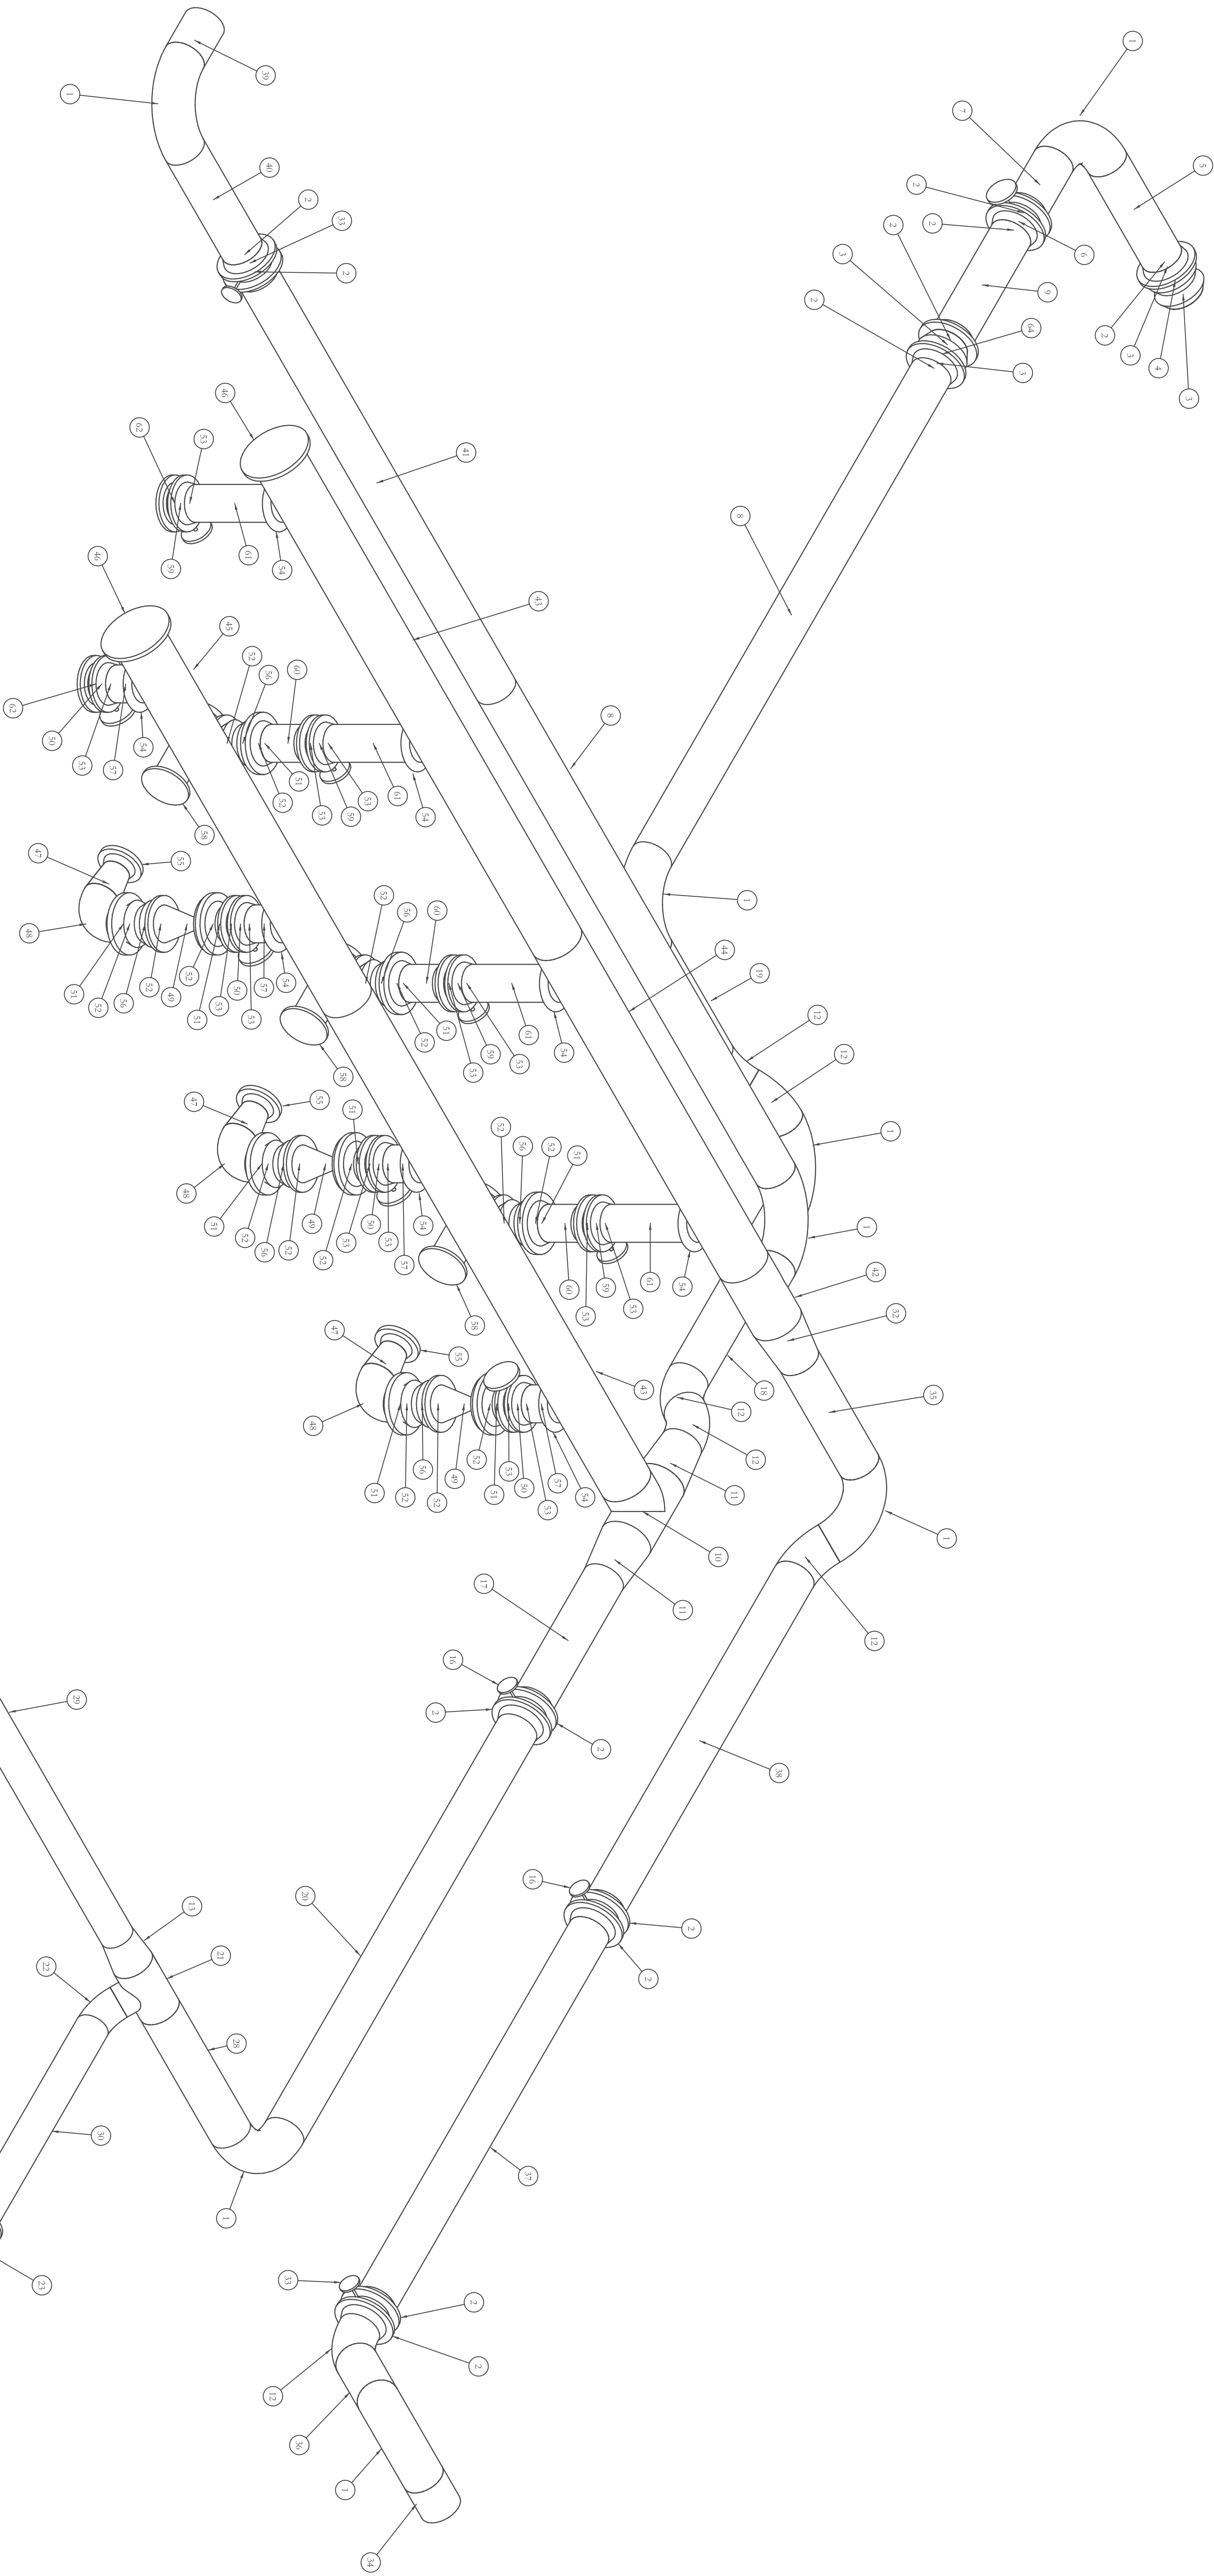


CADPIPE Commercial Label Report
CWS SPOOL

Label	Qty	Description
1	8	16" S/40 Black Steel Welded 90 Degree Long Radius Elbow
2	13	16" S/40 Black Steel Weld Neck Flange - Class 150
3	4	16" - 1/8" Gasket
4	1	16" Flanged Flex Pipe x 14" LG - 150 Class
5	1	16" S/40 Black Steel Welded Pipe x 41.5/8" LG; Field verify length
6	1	16" TYCO Buntney Valve - Part #AR2 ILG/GID
7	1	16" S/40 Black Steel Welded Pipe x 21 LG; Field verify length
8	2	16" S/40 Black Steel Welded Pipe x 21 LG
9	1	16" S/40 Black Steel Welded Pipe x 43/8" LG; Field verify length
10	1	20" S/40 Black Steel Welded Tee
11	2	20" x 16" S/40 Black Steel Welded Concentric Reducer
12	6	16" S/40 Black Steel Welded Concentric Reducer
13	1	16" S/40 Black Steel Welded Concentric Reducer
14	5	12" S/40 Black Steel Welded 90 Degree Long Radius Elbow
15	10	12" S/40 Black Steel Weld Neck Flange - Class 150
16	2	16" TYCO Buntney Valve - Part #AR2
17	1	16" S/40 Black Steel Welded Pipe x 47 LG
18	1	16" S/40 Black Steel Welded Pipe x 71/4" LG
19	1	16" S/40 Black Steel Welded Pipe x 471/4" LG
20	1	16" S/40 Black Steel Welded Pipe x 1761/8" LG
21	1	16" x 16" x 12" S/40 Black Steel Welded Reducing Tee
22	1	12" S/40 Black Steel Welded 45 Degree Elbow
23	8	12" - 1/8" Gasket
24	2	16" S/40 Black Steel Welded Tee
25	2	12" TYCO Buntney Valve - Part #AR2
26	2	12" S/40 Black Steel Welded Pipe x 67 LG
27	2	12" S/40 Black Steel Welded Pipe x 61/4" LG; Field verify length
28	1	16" S/40 Black Steel Welded Pipe x 51/4" LG; Field verify length
29	1	12" S/40 Black Steel Welded Pipe x 185/8" LG; Field verify length
30	1	12" S/40 Black Steel Welded Pipe x 827/8" LG; Field verify length
31	1	12" S/40 Black Steel Welded Pipe x 8'6" LG; Field verify length
32	1	20" x 16" S/40 Black Steel Welded Concentric Reducer
33	1	16" BVA Valve - Part #B1-110
34	1	16" S/40 Black Steel Welded Pipe x 131/2" LG; Field verify length
35	1	16" S/40 Black Steel Welded Tee
36	1	16" S/40 Black Steel Welded Tee
37	1	16" S/40 Black Steel Welded Tee
38	1	16" S/40 Black Steel Welded Tee
39	1	16" S/40 Black Steel Welded Tee
40	1	16" S/40 Black Steel Welded Tee

Label	Qty	Description
41	1	16" S/40 Black Steel Welded Tee
42	1	20" x 20" x 16" S/40 Black Steel Welded Reducing Tee
43	2	20" S/40 Black Steel Welded Tee
44	1	20" S/40 Black Steel Welded Tee
45	1	20" S/40 Black Steel Welded Tee
46	2	20" S/40 Black Steel Welded Tee
47	3	14" x 10" S/40 Black Steel Welded Concentric Reducer
48	3	14" S/40 Black Steel Welded Tee
49	3	14" Tee Check Valve - Part #C-52-40
50	4	14" TYCO FLOW COUNT Buntney Valve - Part #KENTSTONE - AR2
51	4	14" S/40 Black Steel Weld Neck Flange - Class 300
52	13	14" S/40 Black Steel Weld Neck Flange - Class 150
53	14	14" S/40 Black Steel Weld Neck Flange - Class 150
54	8	14" S/40 Black Steel Weld Neck Flange - Class 150
55	3	14" S/40 Black Steel Weld Neck Flange - Class 300
56	6	14" S/40 Black Steel Welded Tee
57	4	14" S/40 Black Steel Welded Tee
58	3	14" x 12" S/40 Black Steel Flanged Section Diffuser
59	4	14" TYCO Buntney Valve - Part #AR2
60	3	14" S/40 Black Steel Welded Tee
61	4	14" S/40 Black Steel Welded Tee
62	2	14" S/40 Black Steel Welded Tee
63	2	14" S/40 Black Steel Welded Tee
64	1	16" Automatic Flow Control Valve - Class 150


RECORD OF TRADE COORDINATION			
TRADE	COMPANY	DATE	AUTHORIZED SIGNATURE
ELECTRICAL			
MECHANICAL			
PLUMBING			
SHEET METAL			
SPRINKLER			
GENCONT.			
ENGINEER			
ARCHITECT			

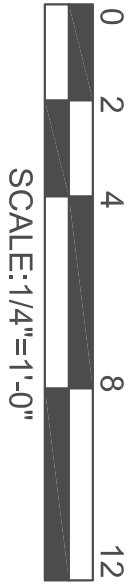

CWS
SPOOL

MP

14

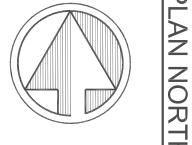

BIG FOUR CHILLED WATER MODIFICATIONS, PHASE II

DEPARTMENT OF DEFENSE
9800 SAVAGE ROAD
FT. GEORGE G. MEADE, MARYLAND

REVISIONS:

NO.	DESCRIPTION	BY	DATE

DATE: 02/28/07

SCALE: 1/4" = 1'-0"


ARCHITECTS: WHITMAN, REARDOT

MECH. ENGINEER: AND ASSOC.

BY: B. DAVIDSON

TYPE OF DRAWING: MECH. PIPING SPOOL

SHEET: 14

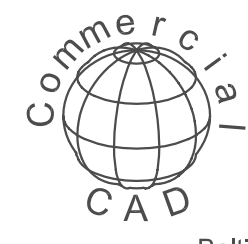

Coordination Drawings
630 Eastern Ave.
Baltimore, MD 21221
E-mail: commercialcad@juno.com
Web: www.commcad.com
Ph. 410.918.1424 Fax: 410.918.1434

GREEN CONTRACTING COMPANY
8837 YELLOW BRICK ROAD
BALTIMORE, MD 21237
410-780-0500 FAX: 410-780-0566